


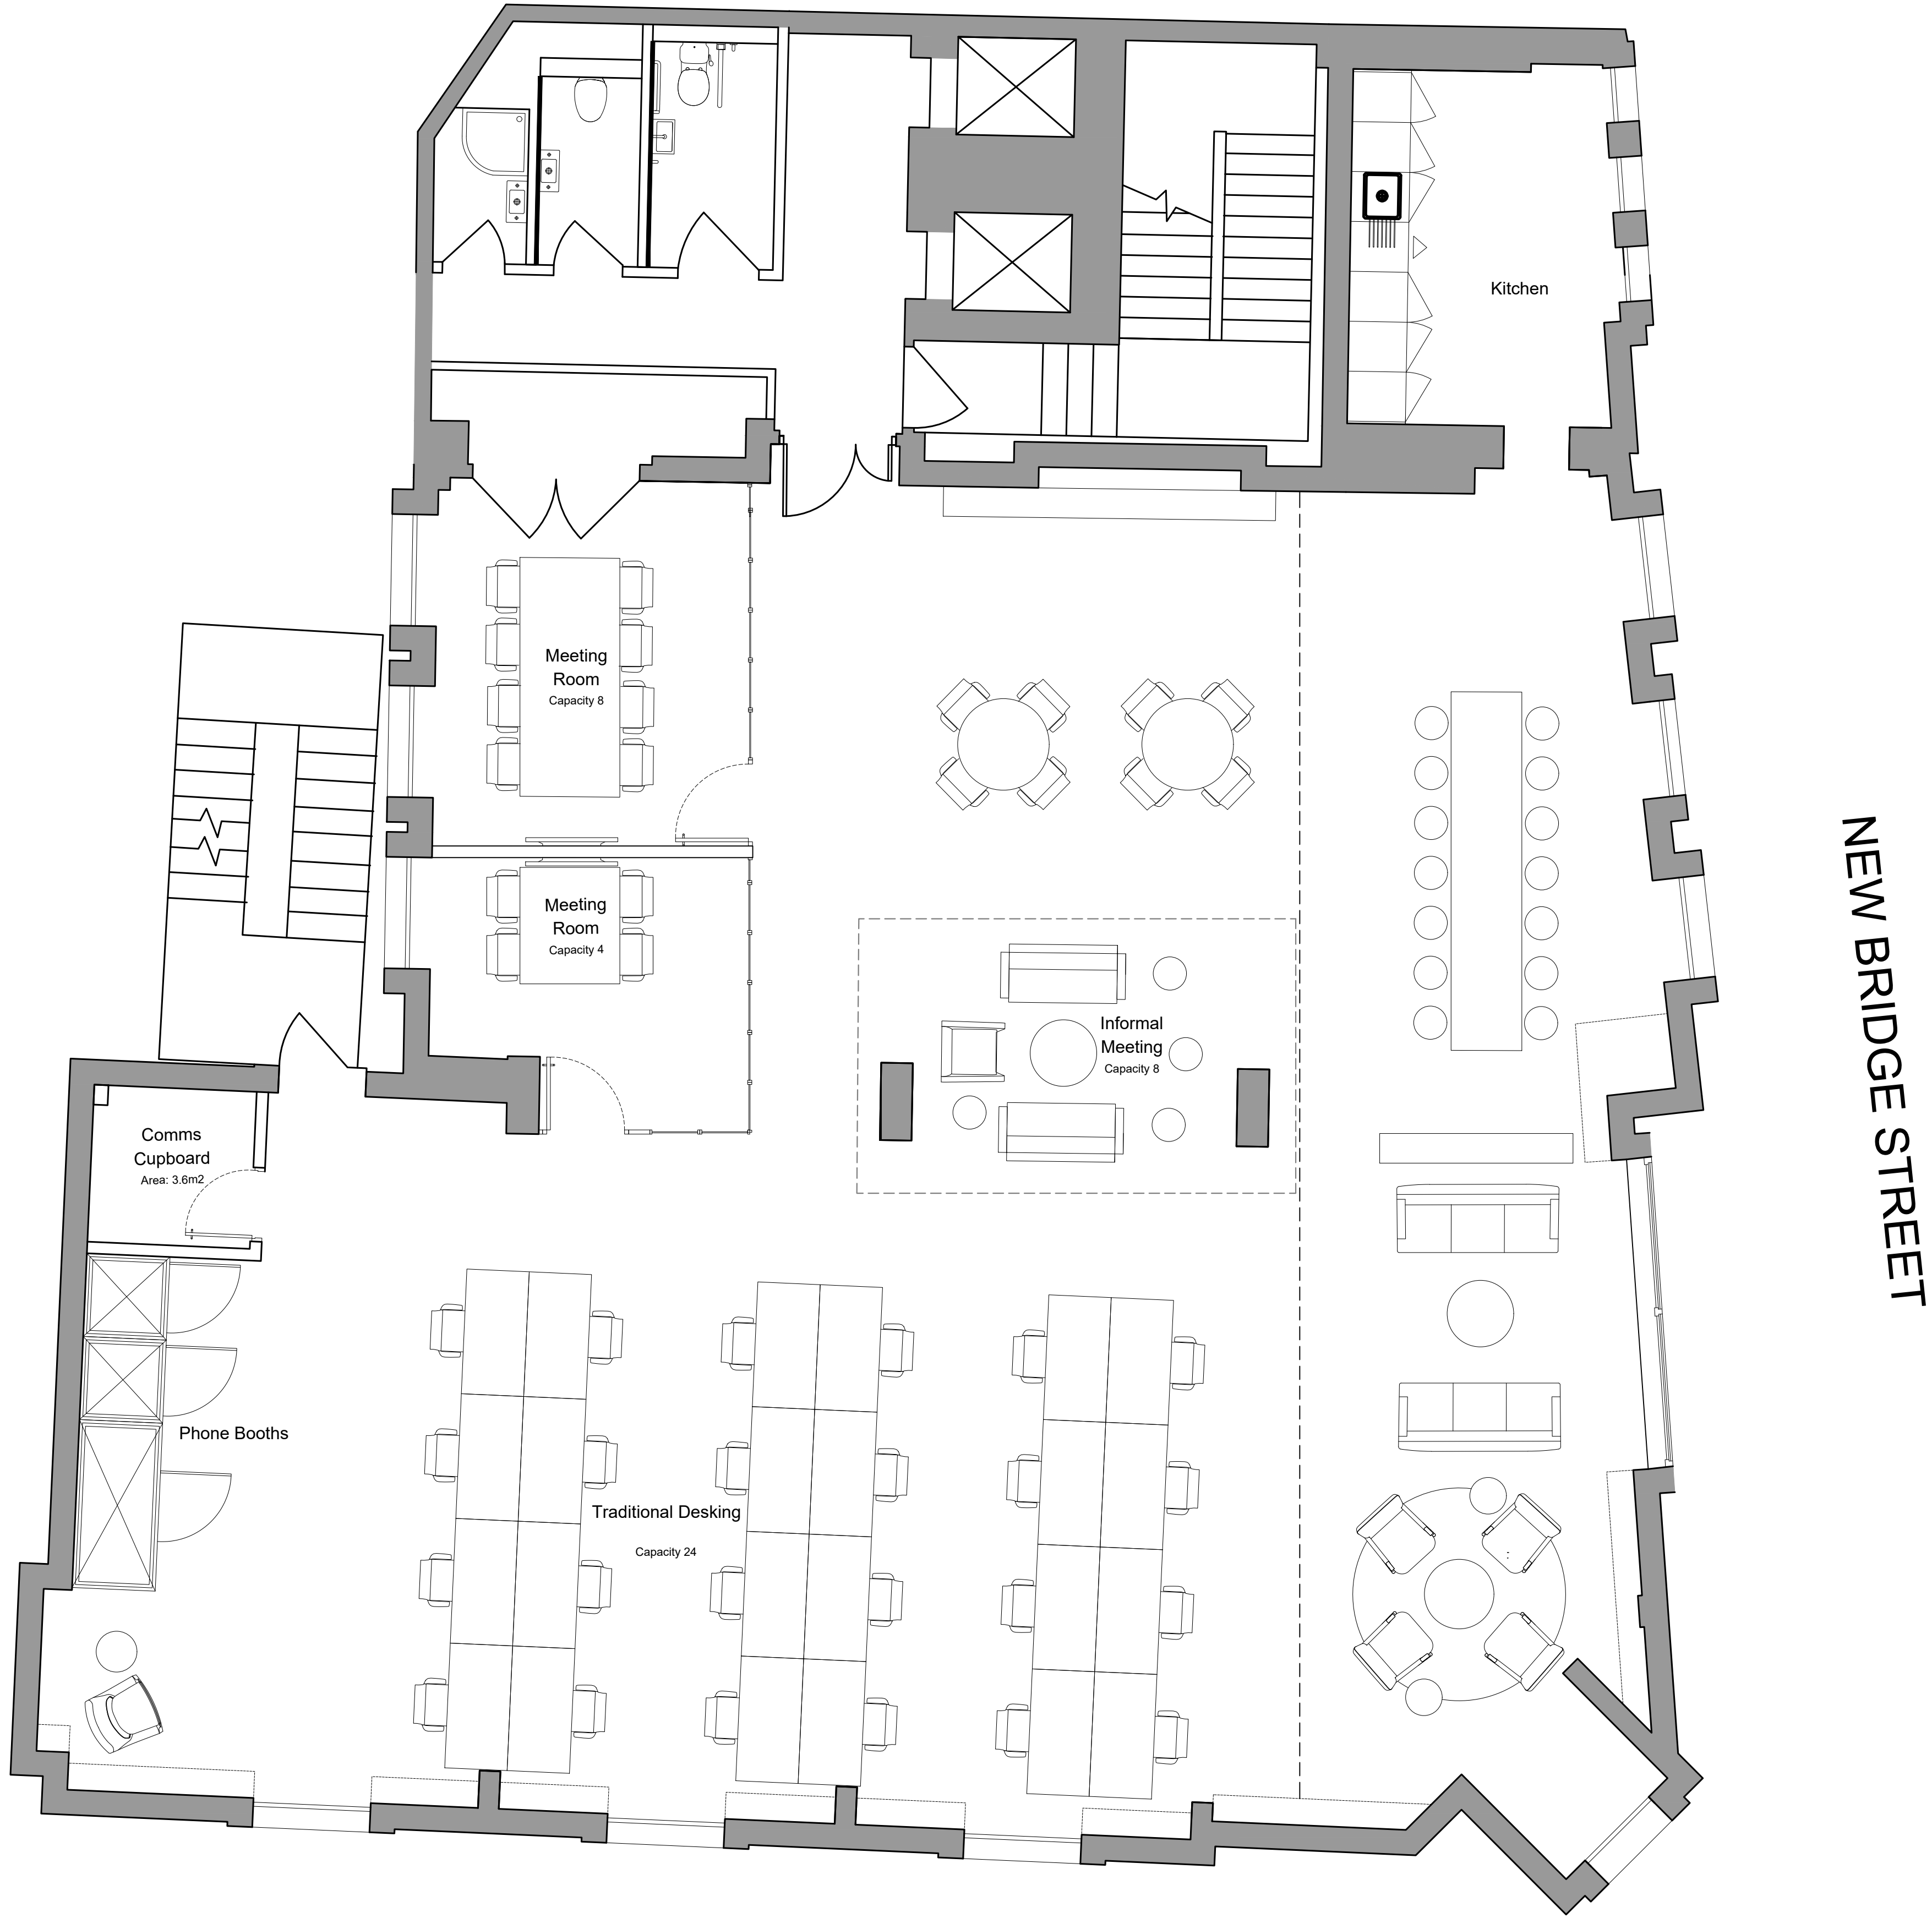

KEY				REV	DATE	DESCRIPTION			CLIENT:	NOTE	LOCATION																												
	-	02/08/2023	For Information						The Estates Office Shoreditch	1. Do not scale from this drawing. 2. All dimensions to be checked on site by the contractor and such dimensions to be their responsibility. 3. Report all drawings errors, omissions, and discrepancies to the architect. 4. This document may be issued in an uncontrolled CAD format to enable others to use it as background information to make alterations and/or additions. In that instance the file will be accompanied by a PDF version. It is for those making such alterations and additions to ensure that they make use of current background information. WRA Ltd Accepts no liability for any such alterations or additions to the background information or arising out of changes to background information which occur prior to alterations or additions being made.	16 New Bridge Street LONDON, EC4V 6AG	WHITE RED ARCHITECTS 45 Charlotte Road London EC2A 3PD TEL: 020 7859 4521 whitered.co.uk PROJECT NAME: 16 NEW BRIDGE STREET DRAWING TITLE: PROPOSED 5TH FLOOR PLAN <table><tr><td>DRAWN</td><td>CHECKED</td><td colspan="2">SCALE @A1</td><td colspan="2">STATUS</td></tr><tr><td>JD</td><td>JH</td><td colspan="2">1:50@A1</td><td colspan="2">For information</td></tr><tr><td colspan="2">PROJECT NO.</td><td>ZONE</td><td>TYPE</td><td>SHEET NO.</td><td>REVISION</td></tr><tr><td colspan="2">5477</td><td></td><td></td><td>P_00_105</td><td>D</td></tr></table>				DRAWN	CHECKED	SCALE @A1		STATUS		JD	JH	1:50@A1		For information		PROJECT NO.		ZONE	TYPE	SHEET NO.	REVISION	5477				P_00_105	D
DRAWN	CHECKED	SCALE @A1		STATUS																																			
JD	JH	1:50@A1		For information																																			
PROJECT NO.		ZONE	TYPE	SHEET NO.	REVISION																																		
5477				P_00_105	D																																		
	A	11/08/2023	For Information																																				
	B	30/08/2023	For Information																																				
	C	04/09/2023	For Information																																				
	D	06/09/2023	For Information																																				
												NOT FOR CONSTRUCTION																											